






PRELIMINARY FRONT LOT 1
 BEAVER POND ROAD BEVERLY, MA
 NOVEMBER 30, 2009 SHEET 4 OF 7
 RICK EIFLER, ARCHITECT, 978-371-1774

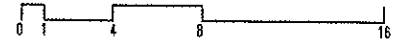


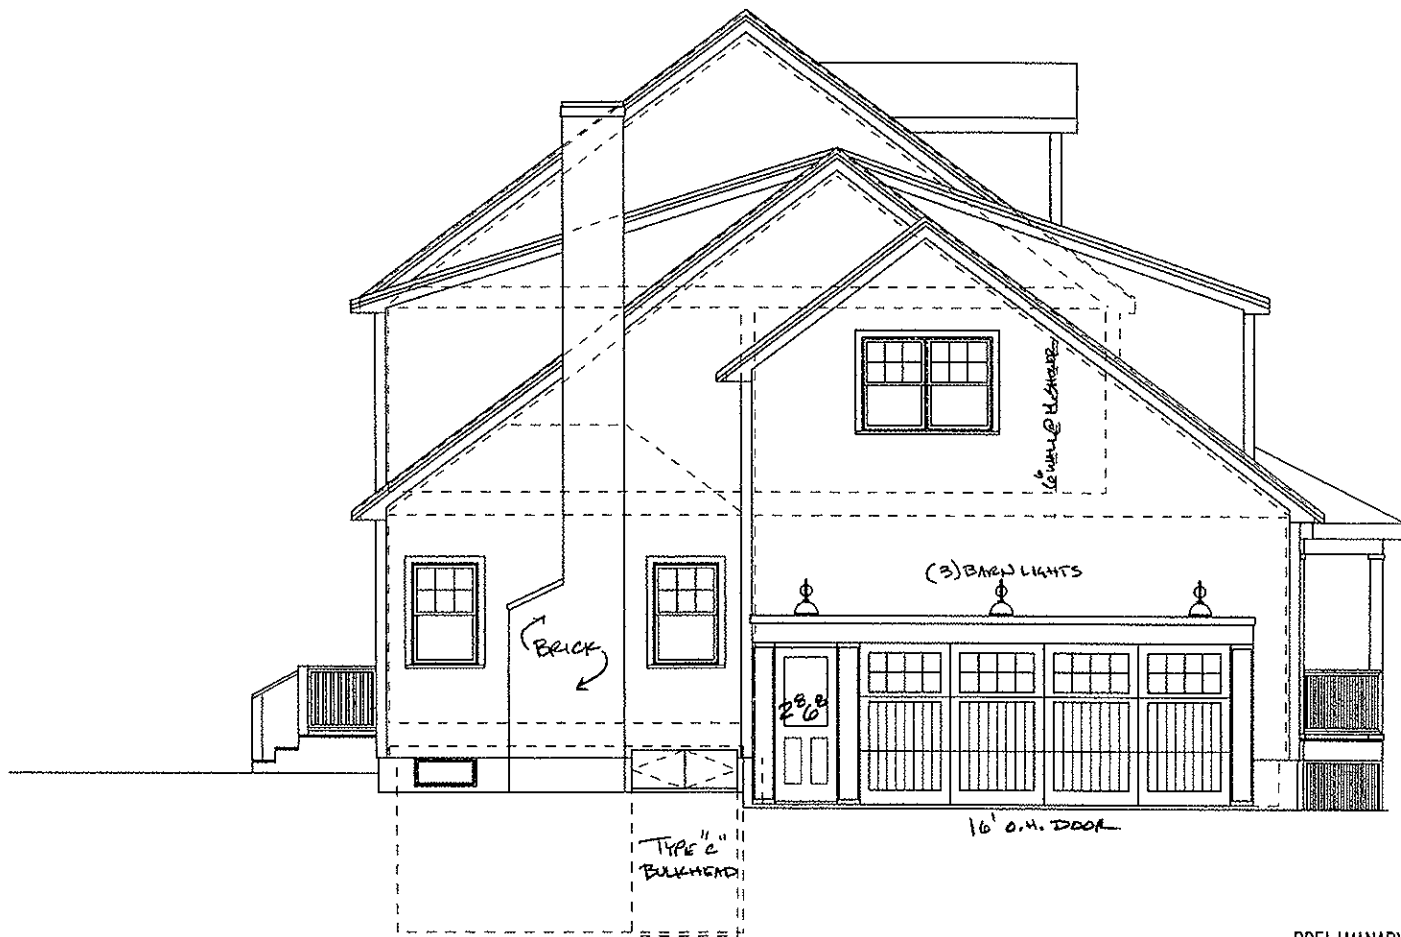


$\frac{3}{16}'' = 1'-0''$


41 PRELIMINARY GARAGE SIDE LOT 1
 BEAVER POND ROAD BEVERLY, MA
 NOVEMBER 30, 2009 SHEET 5 OF 7
 RICK EIFLER, ARCHITECT, 978-371-1774

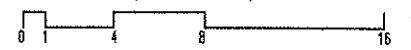

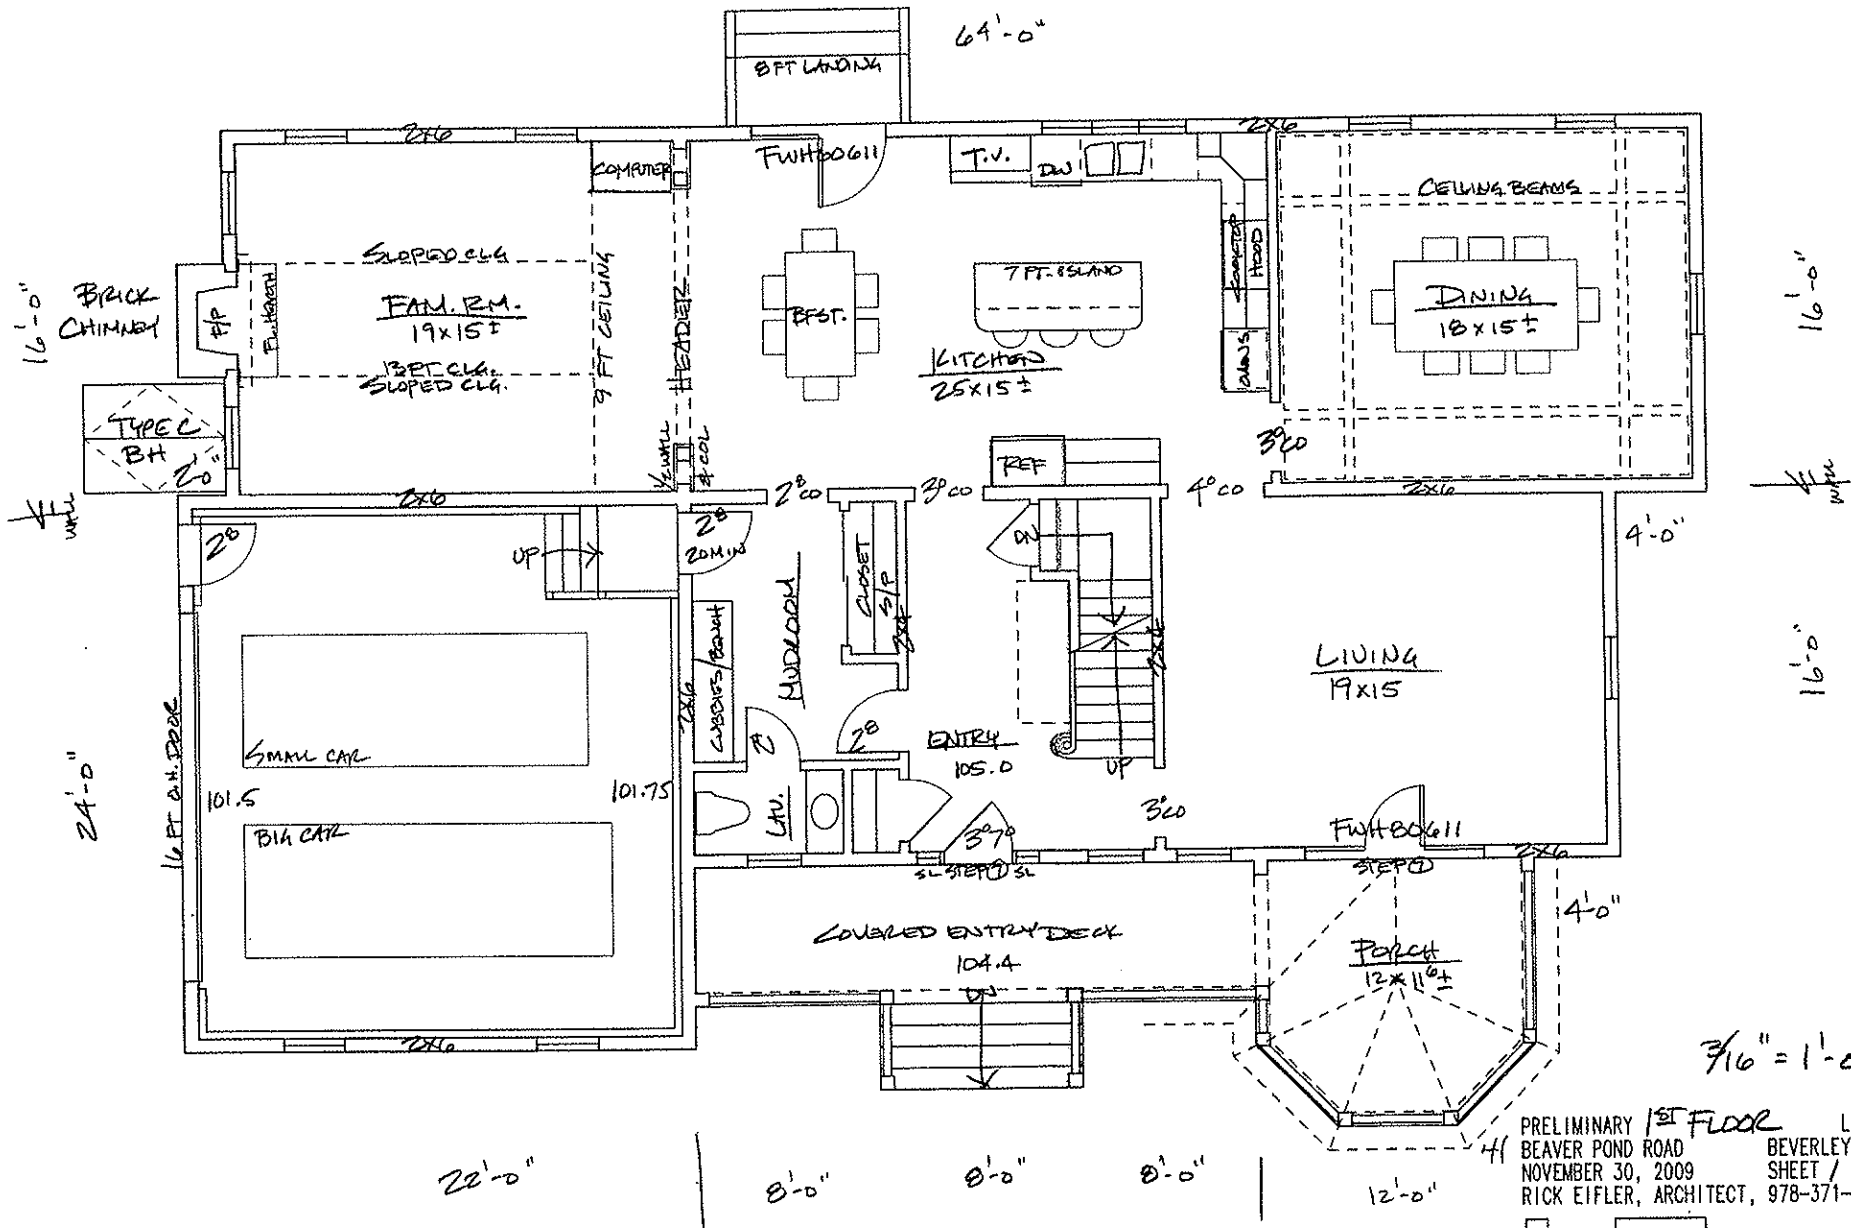

PRELIMINARY 1ST FLOOR LOT 1
 BEAVER POND ROAD BEVERLY, MA
 NOVEMBER 30, 2009 SHEET 1 OF 7
 RICK EIFLER, ARCHITECT, 978-371-1774

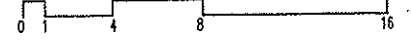

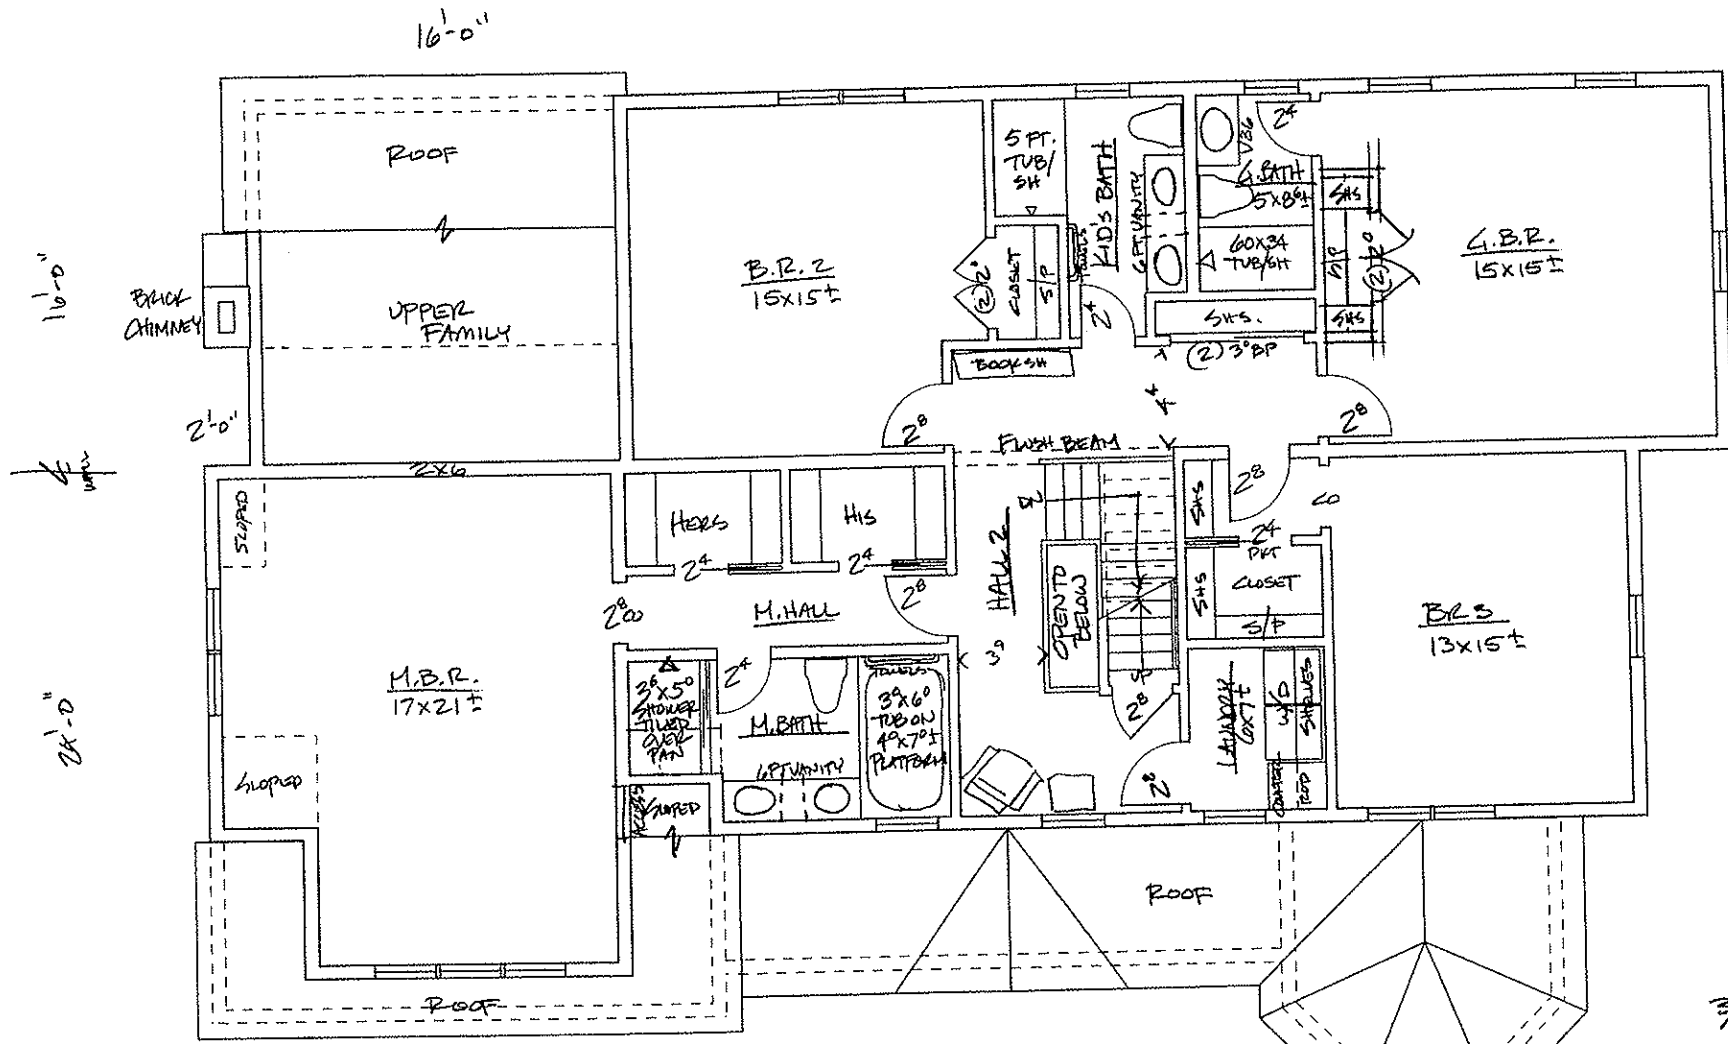


16'-0"
16'-0"
2'-0"
2'-0"
2'-0"


4'-0" | 14'-0" DORMER

44'-0"


3/16" = 1'-0"

41 PRELIMINARY 2ND FLOOR LOT 1
 BEAVER POND ROAD BEVERLEY, MA
 NOVEMBER 30, 2009 SHEET 2 OF 7
 RICK EIFLER, ARCHITECT, 978-371-1774

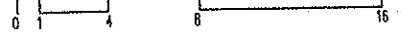

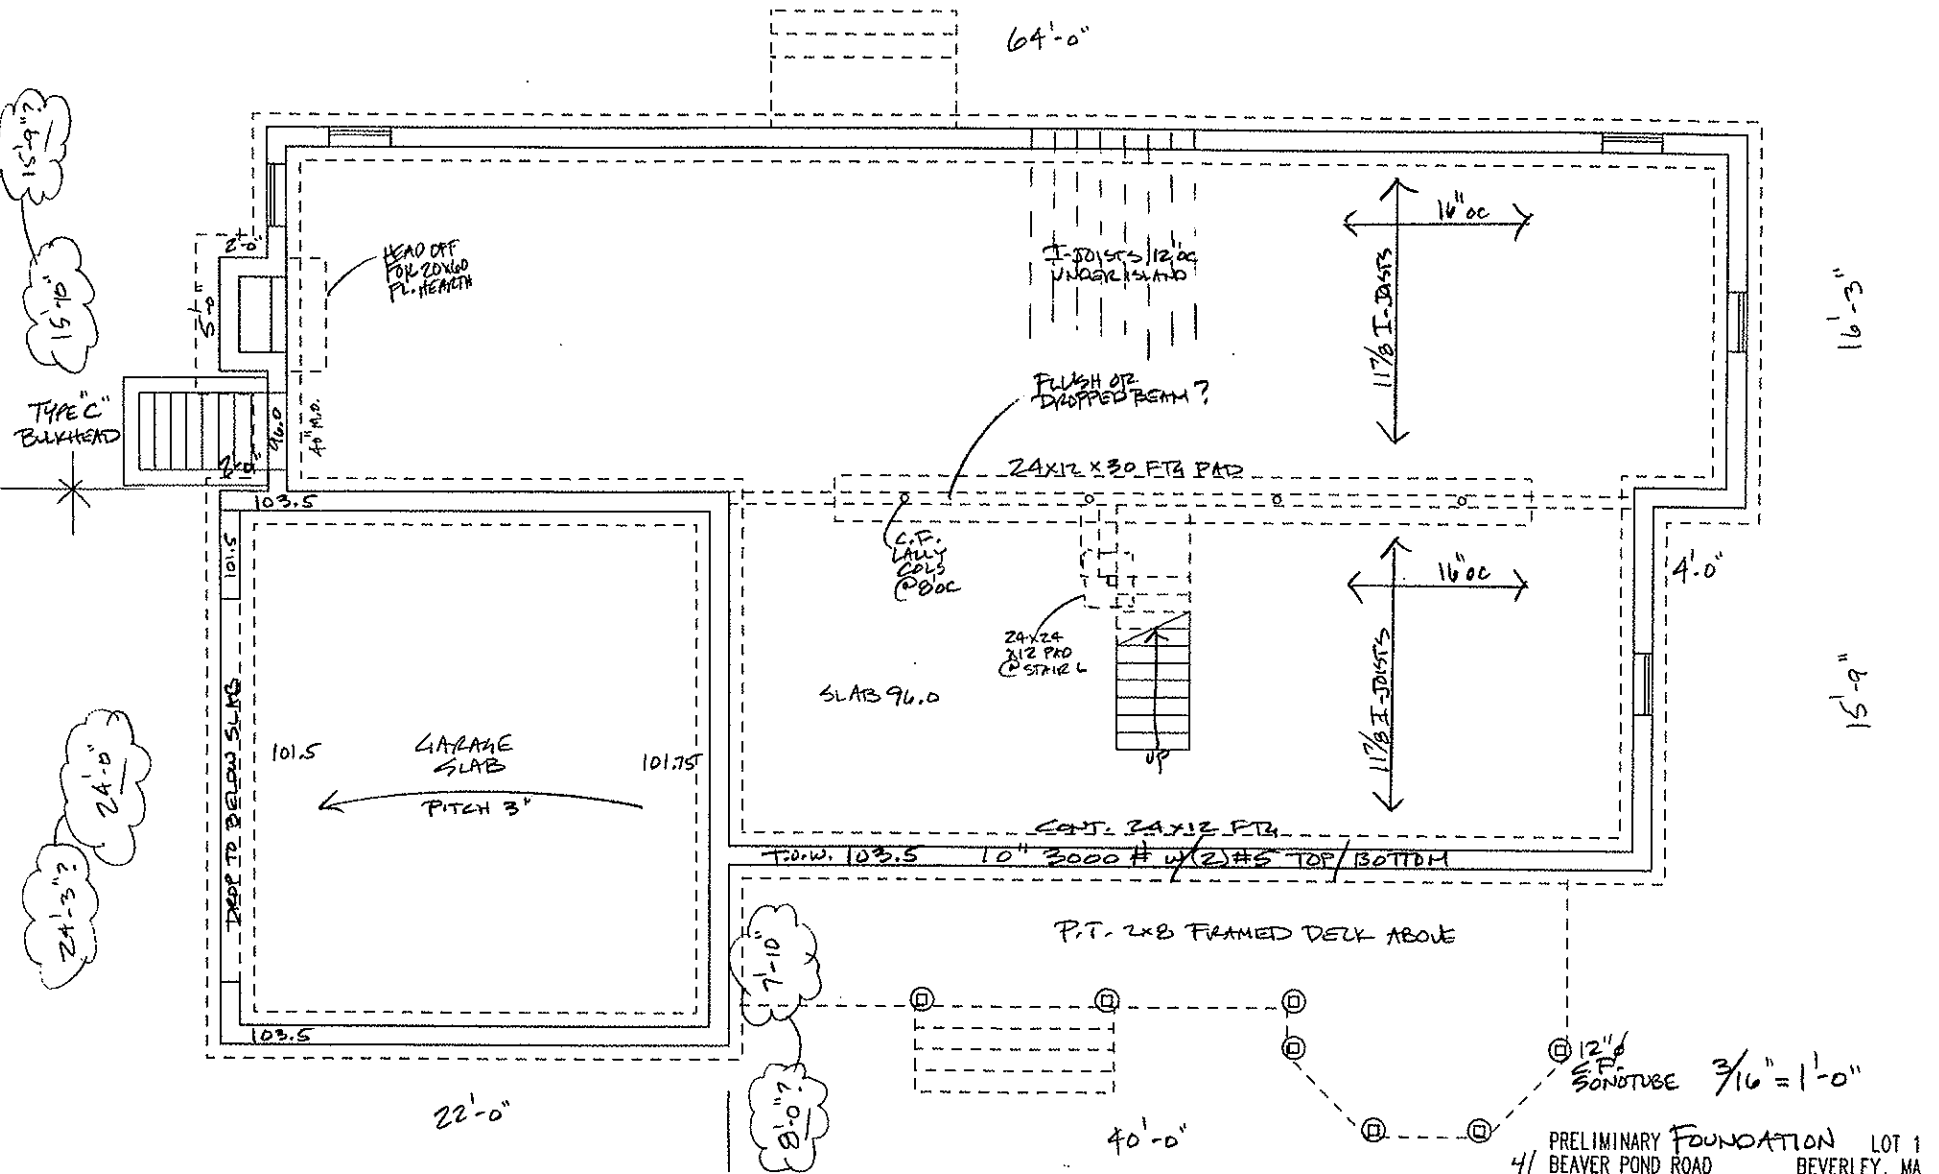



41
 PRELIMINARY FOUNDATION LOT 1
 BEAVER POND ROAD BEVERLEY, MA
 NOVEMBER 30, 2009 SHEET 3 OF 7
 RICK EIFLER, ARCHITECT, 978-371-1774

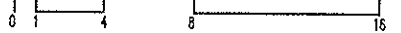




4/ PRELIMINARY REAR ELEV. LOT 1
BEAVER POND ROAD BEVERLEY, MA
NOVEMBER 30, 2009 SHEET 6 OF 7
RICK EIFLER, ARCHITECT, 978-371-1774

 

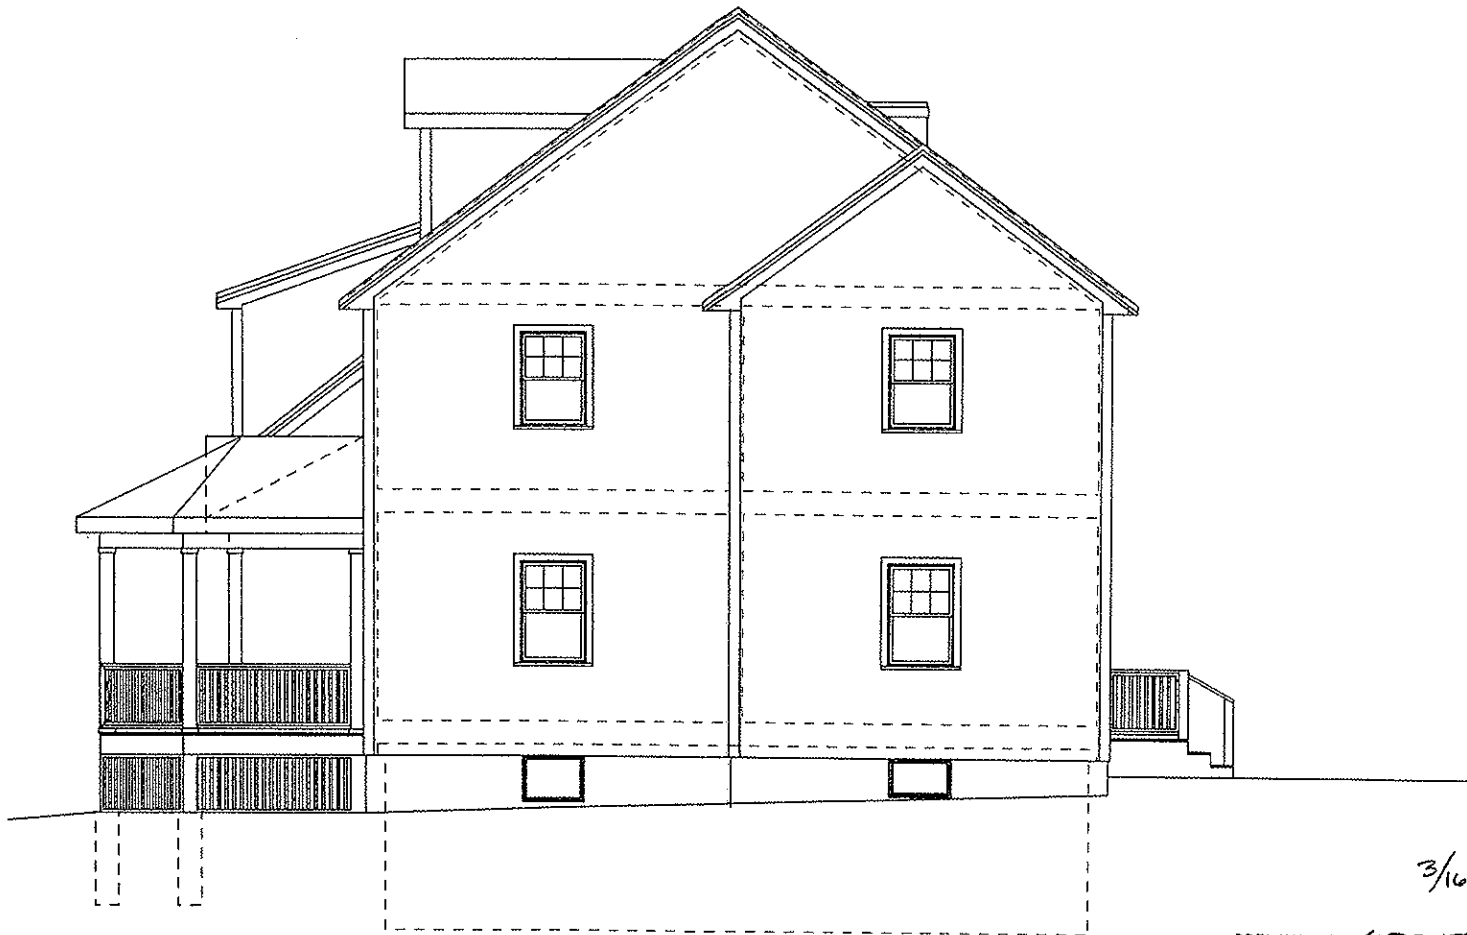

4/ PRELIMINARY SIDE ELEV. LOT 1
BEAVER POND ROAD BEVERLEY, MA
NOVEMBER 30, 2009 SHEET 7 OF 7
RICK EIFLER, ARCHITECT, 978-371-1774

0 1 4 8 16

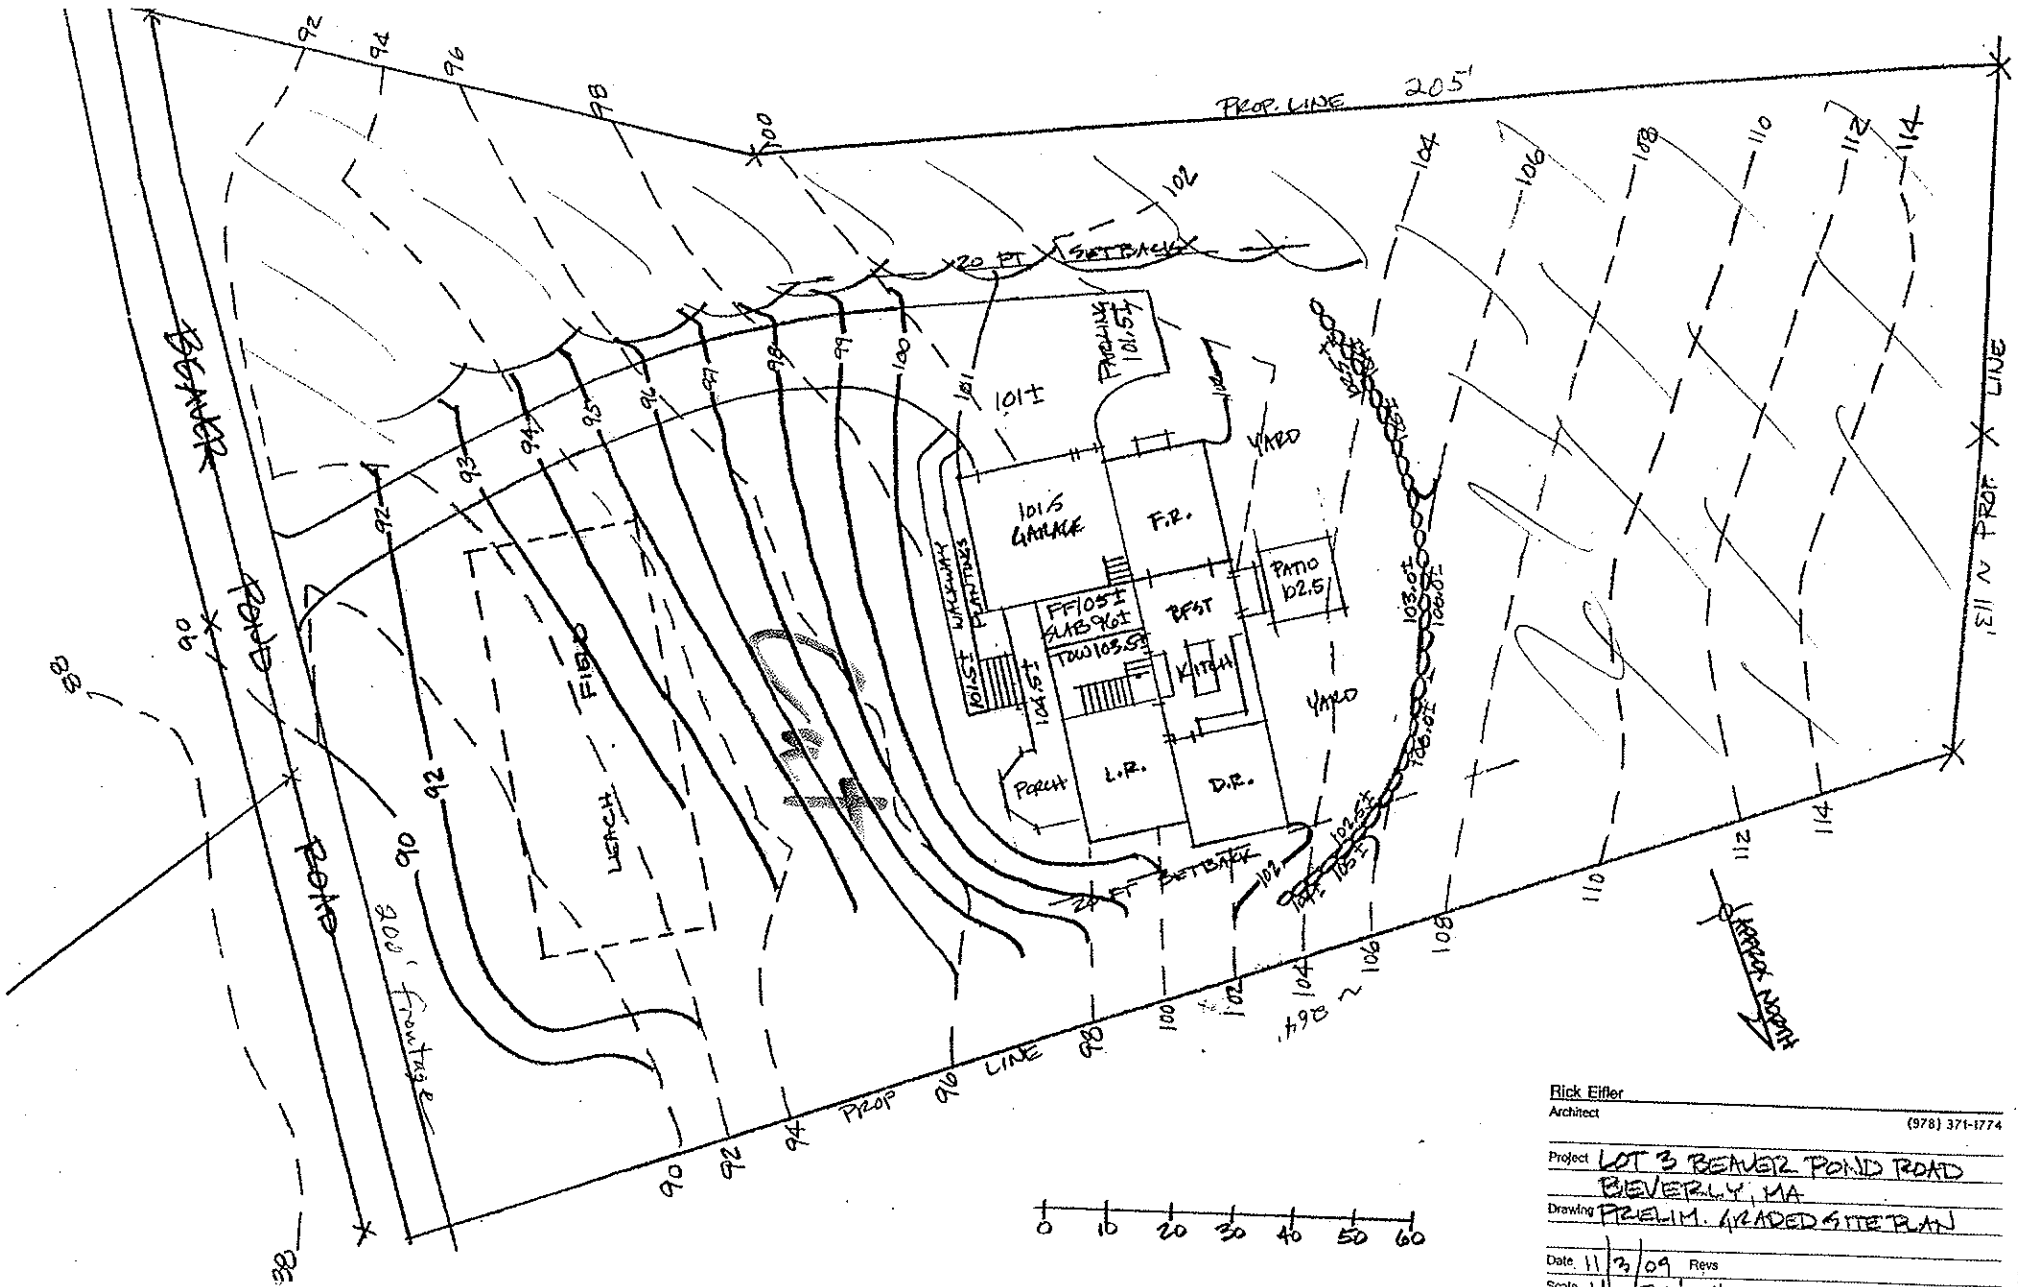

Rick Eifler
 Architect (978) 371-1774
 Project LOT 3 BEAVER POND ROAD
 BEVERLY, MA
 Drawing PRELIM. GRADED SITE PLAN
 Date 11/3/09 Revs
 Scale 1" = 20'-0" Sheet 1 of 1